




PANEL DETAILS - ZIGZAG

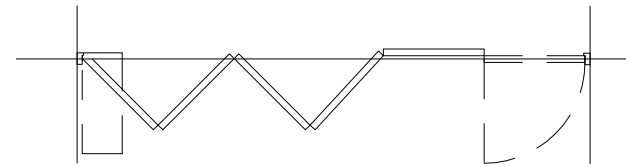


1. END FOLD - SINGLE.

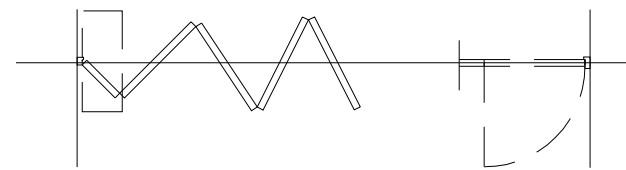

2. CENTRE FOLD - SINGLE.

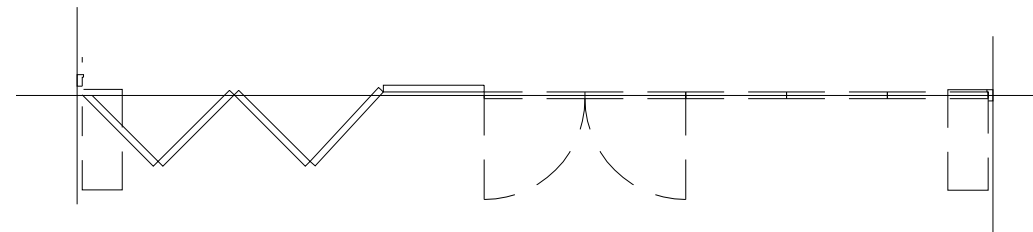


3. END FOLD - BI-PARTING


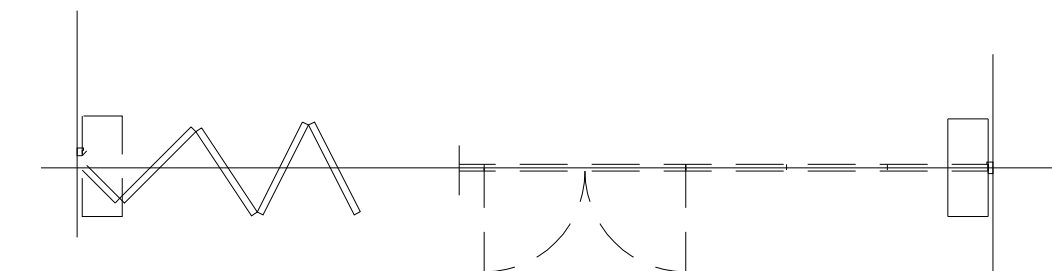


4. CENTRE FOLD - BI-PARTING


LAYOUT TYPES

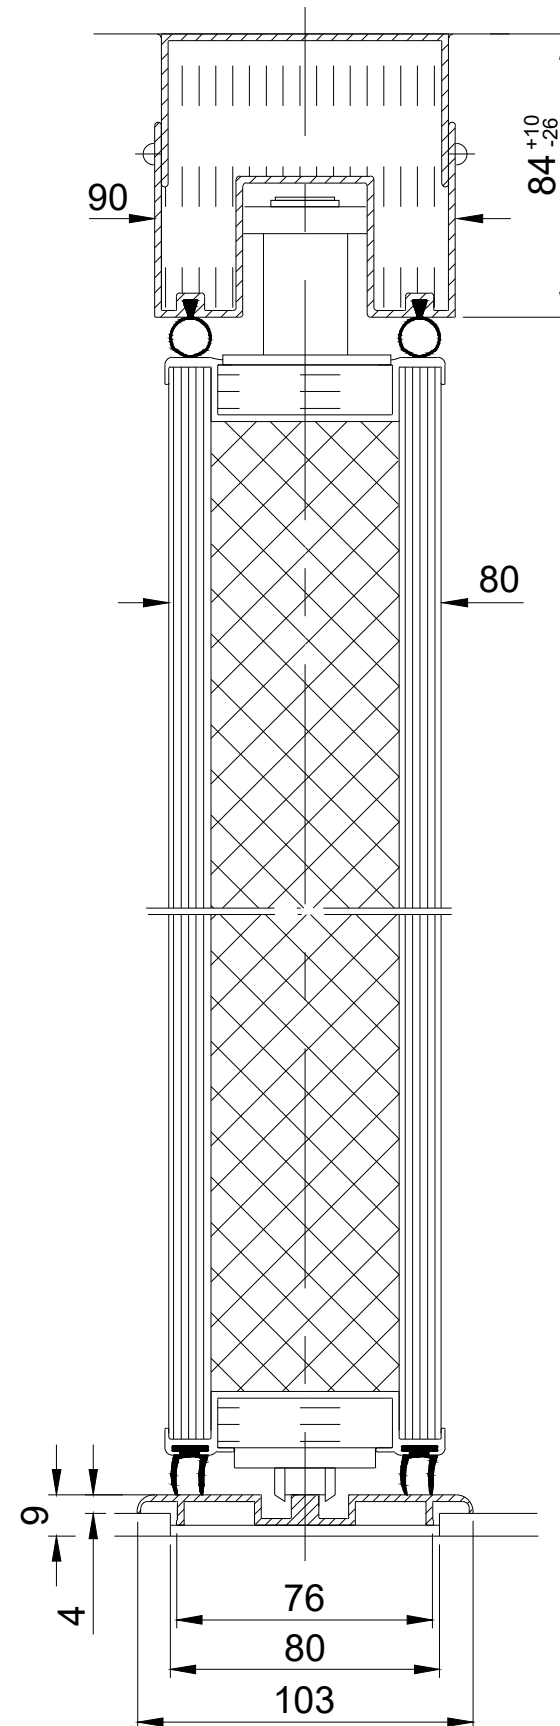

VERTICAL SECTION

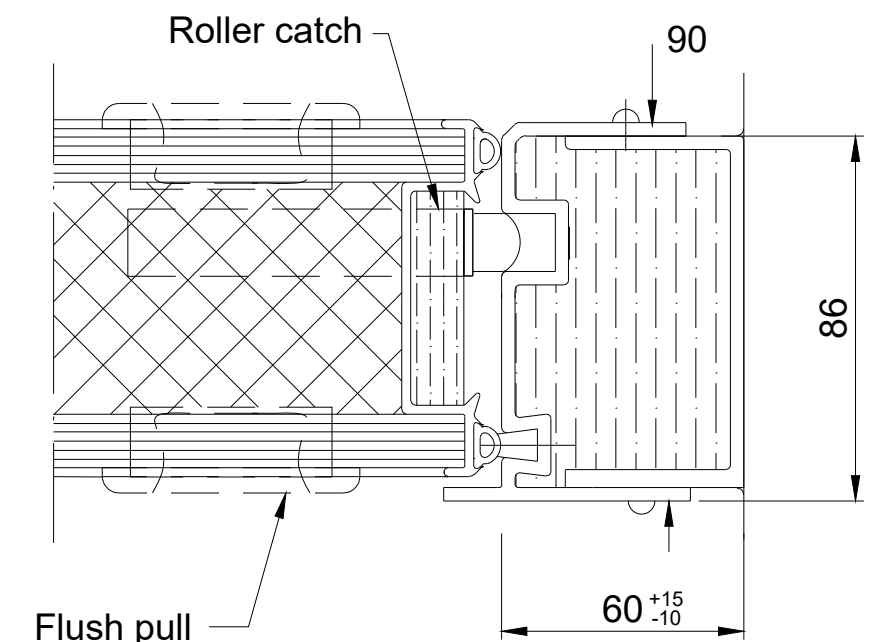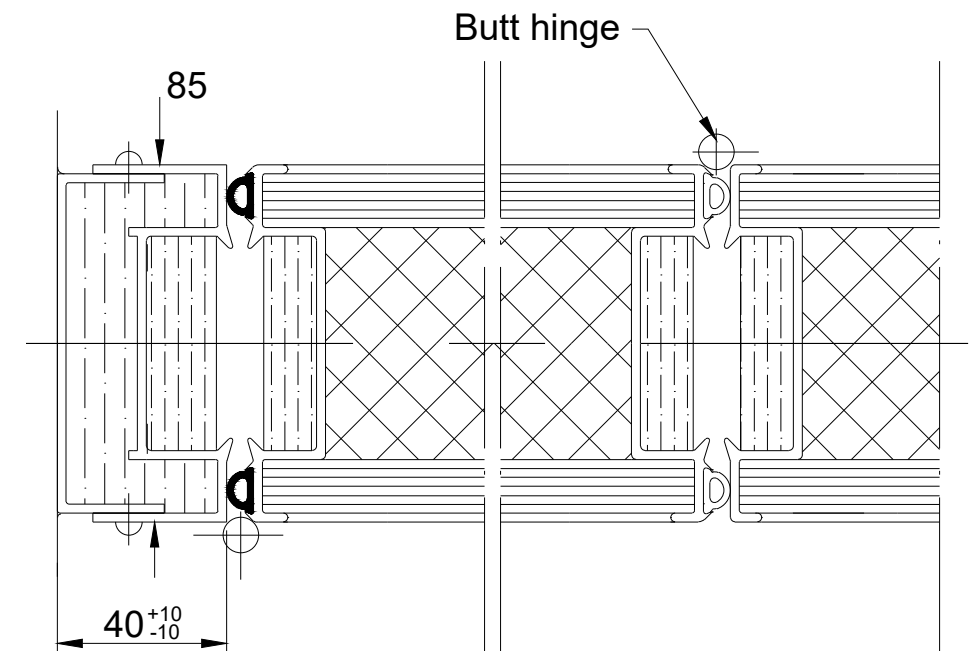

HORIZONTAL SECTION - WALL JAMBS

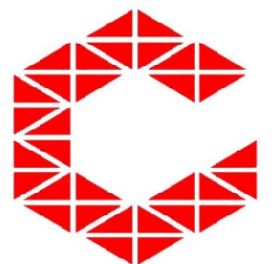

CREATIFWALL

Tel : +44 (0) 113 322 5326

www.creatifwall.co.uk

E-Mail : Sales@creatifwall.co.uk

DRG. NO.: CW - 201