




PANEL DETAILS - SOLO

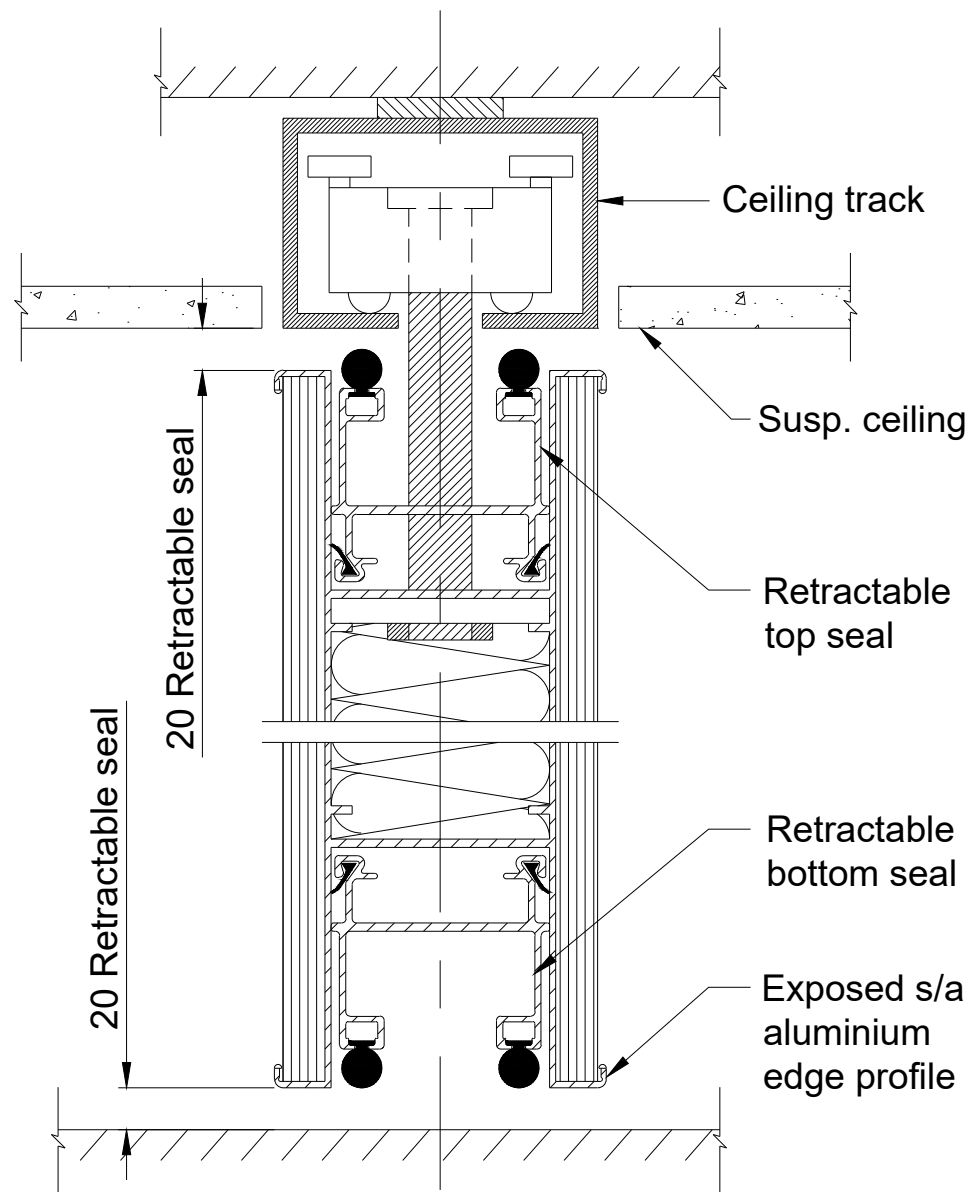

1. VERTICAL SECTION THROUGH STANDARD PANEL

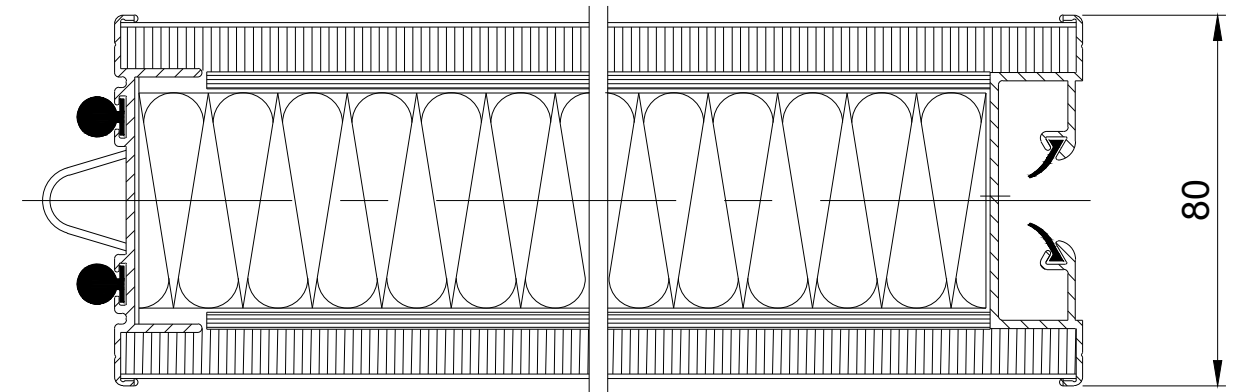


a) Exposed edge profile

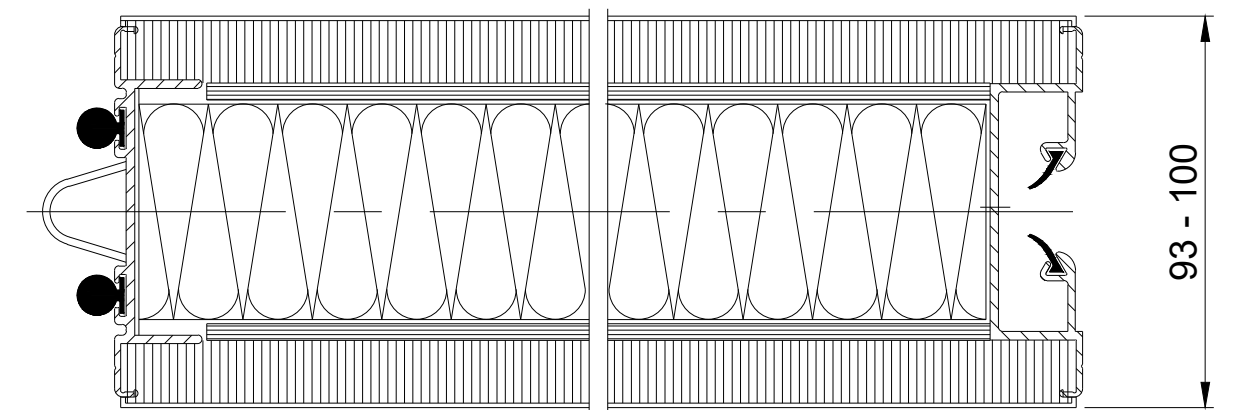


b) Concealed edge profile

2. HORIZONTAL SECTION THROUGH STANDARD PANEL (NE)

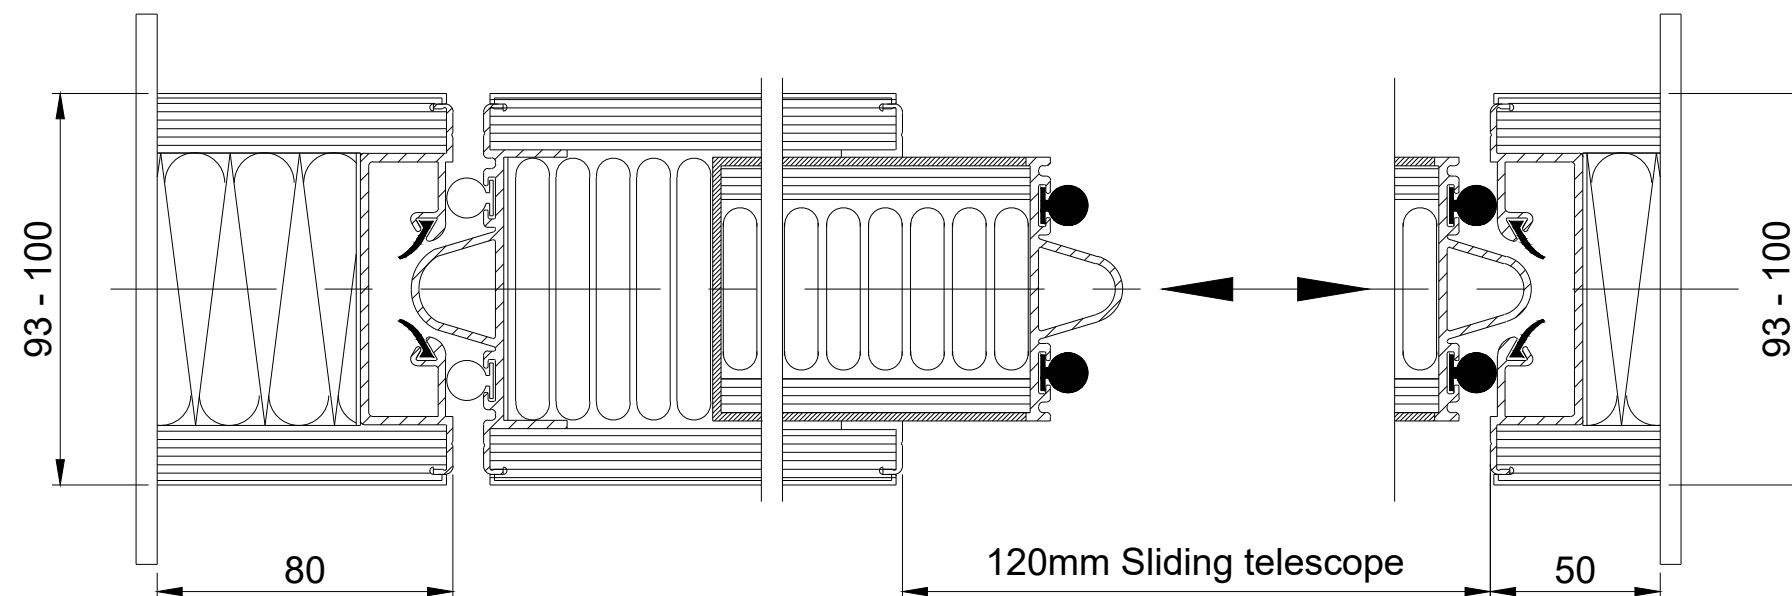

3 HORIZONTAL SECTION THROUGH TELESCOPIC PANEL AND WALL JAMBS

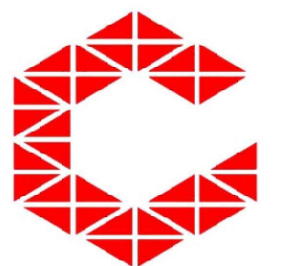

CREATIFWALL

Tel : +44 (0) 113 322 5326

www.creatifwall.co.uk

E-Mail : Sales@creatifwall.co.uk

DRG. NO.: CW - 801